



MAIN LEVEL FLOOR PLAN
SCALE: 1/8" = 1'-0"

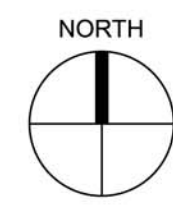

SOUTH ELEVATION
SCALE: 1/8" = 1'-0"

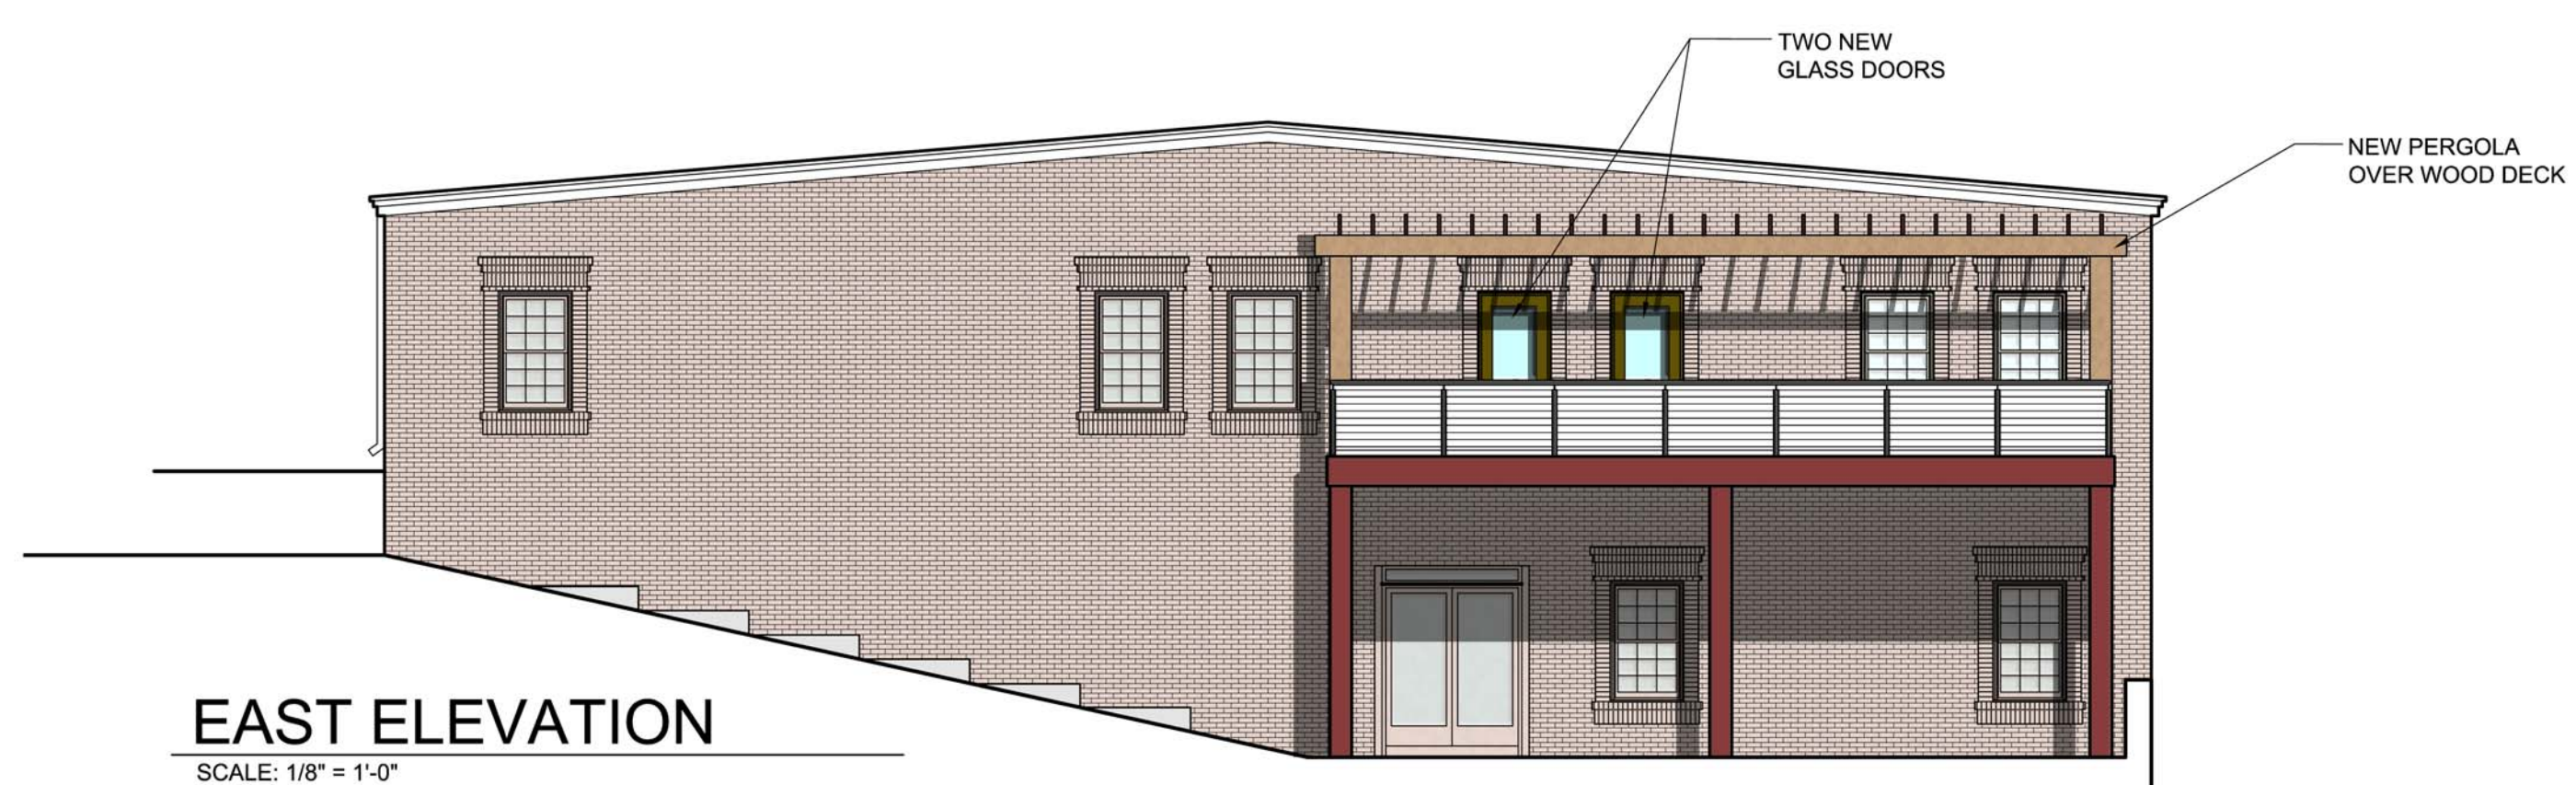

EAST ELEVATION
SCALE: 1/8" = 1'-0"

LYLE·COOK·MARTIN

ARCHITECTS

310 Franklin Street / Clarksville, TN 37040
TEL 931.552.4771 / EMAIL mdurean@lylecookmartin.com

**RENOVATION OF THE
ACTIVITIES OUTREACH CENTER
FIRST PRESBYTERIAN CHURCH**
CLARKSVILLE, TENNESSEE

Project No.	1240
Issue Date	05/17/18
Drawn By	MSD
Revision Date	
Revision Date	
Revision Date	

SHEET NO.