
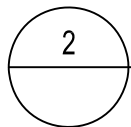


LOAVES AND FISHES FRONT ELEVATION

SCALE: 1/16" = 1'-0"

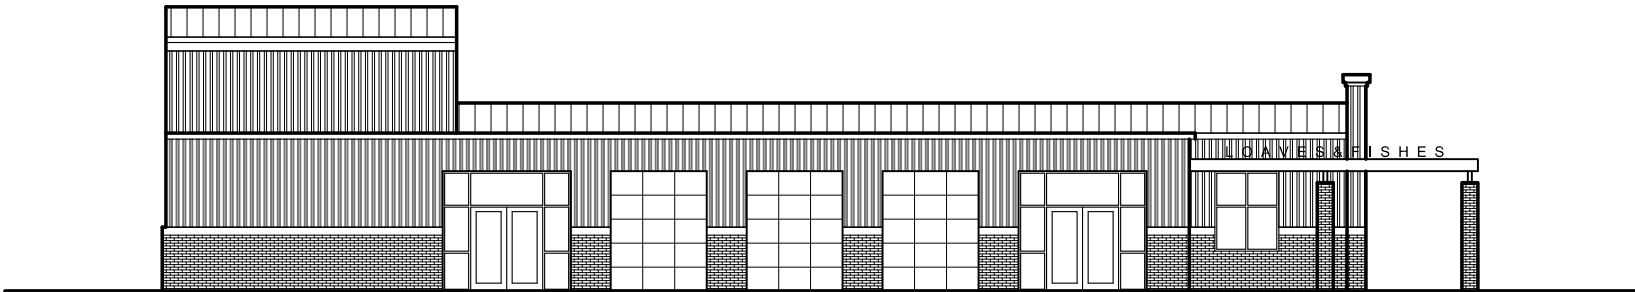

LOAVES AND FISHES SIDE ELEVATION

SCALE: 1/16" = 1'-0"